


POZ.1.3.2. OCZEP ŻELBETOWY




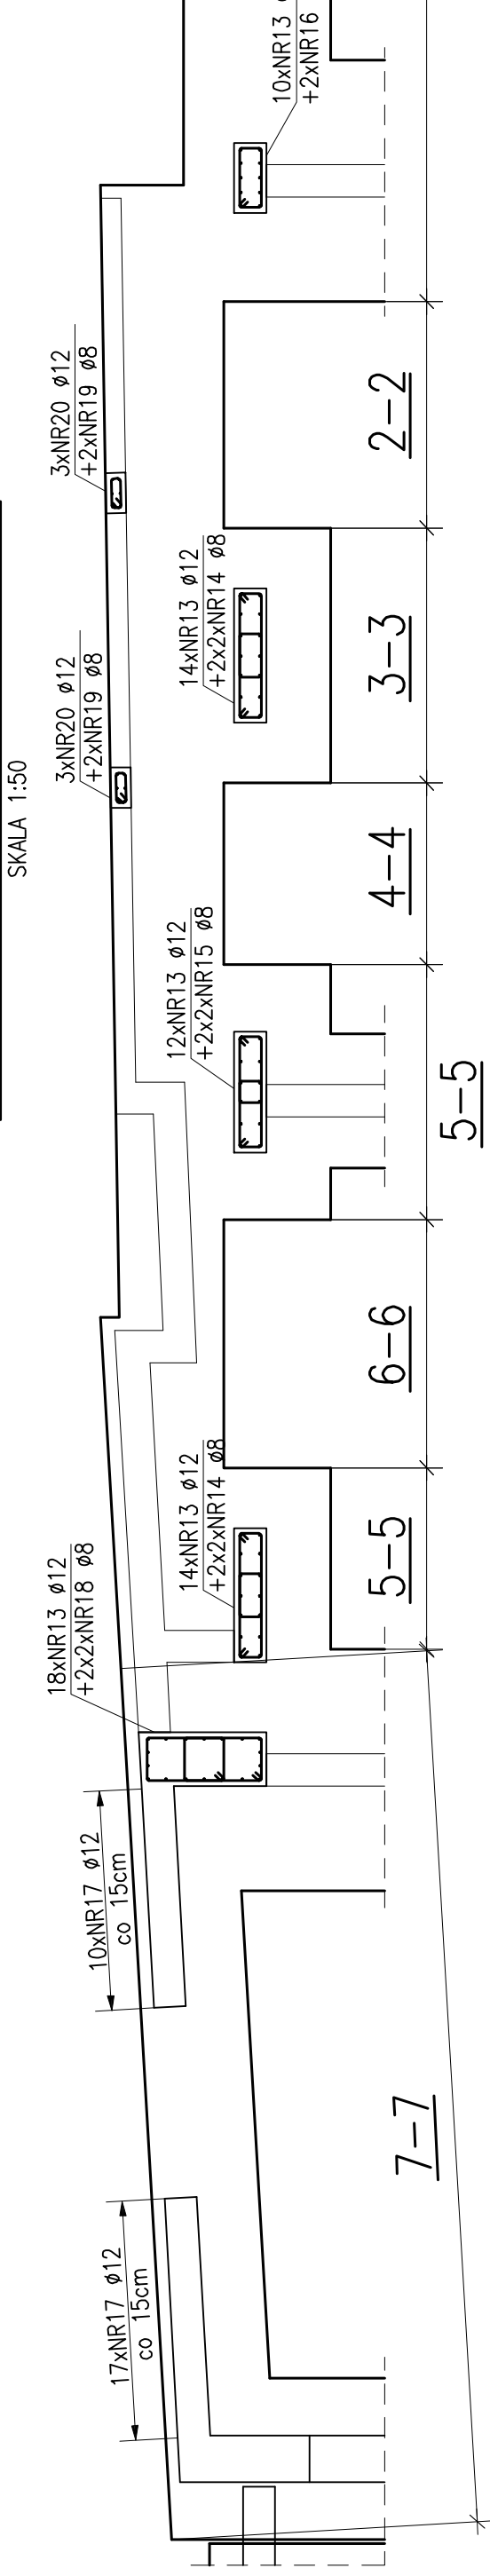


1-1
WYKONAĆ 7.25 mb
1:20

2-2
WYKONAĆ 1.75 mb
1:20



3-3
WYKONAĆ 2.0 mb
1:20

4-4
WYKONAĆ 1.50 mb
1:20

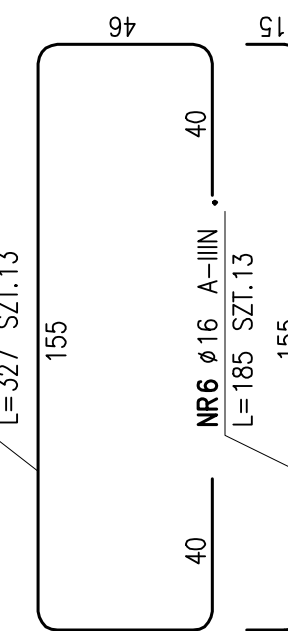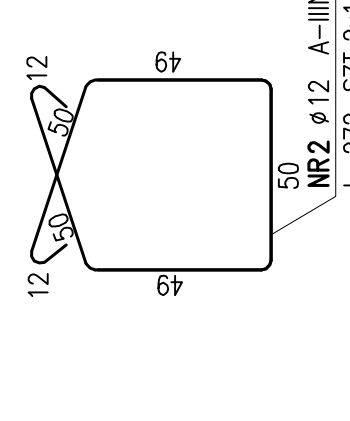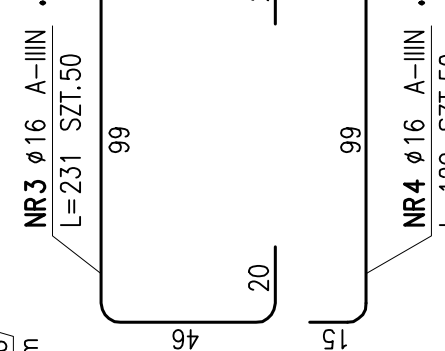
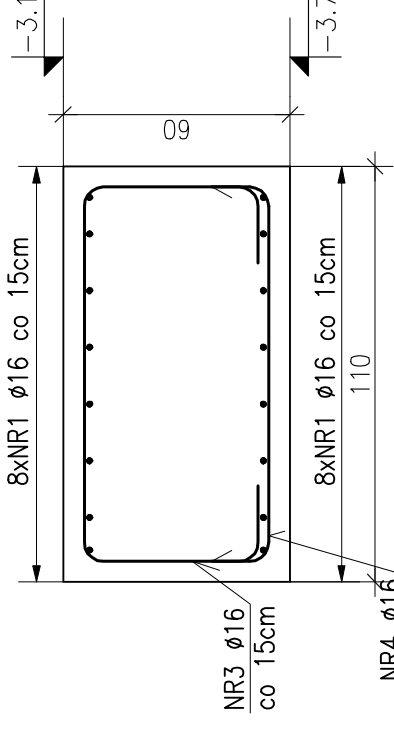


NR7 ø16 A-IIIIN .
L=272 SZT.2x13



6-6
WYKONAĆ 1.85 mb
1:20

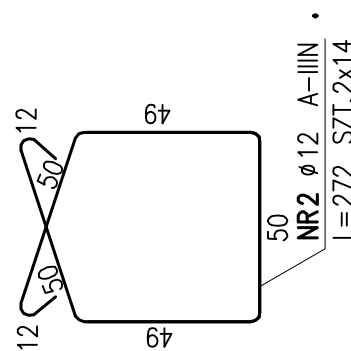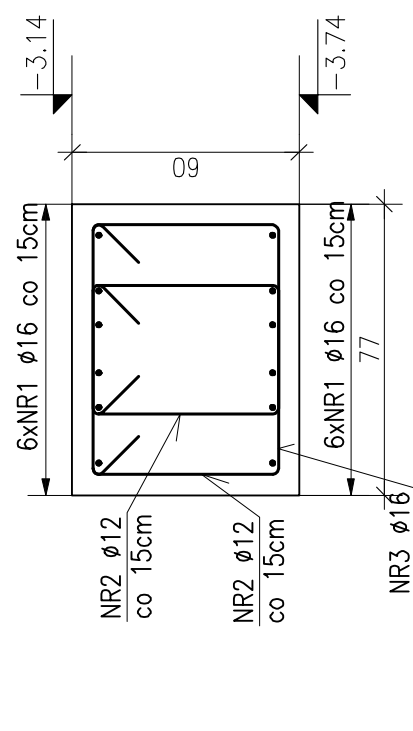

NR2 ø12 A-IIIIN .
L=272 SZT.2x14

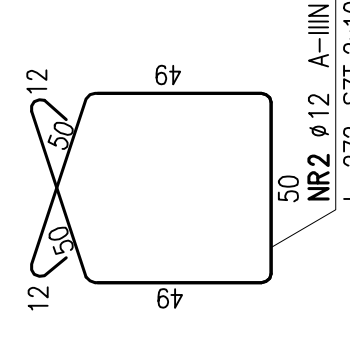
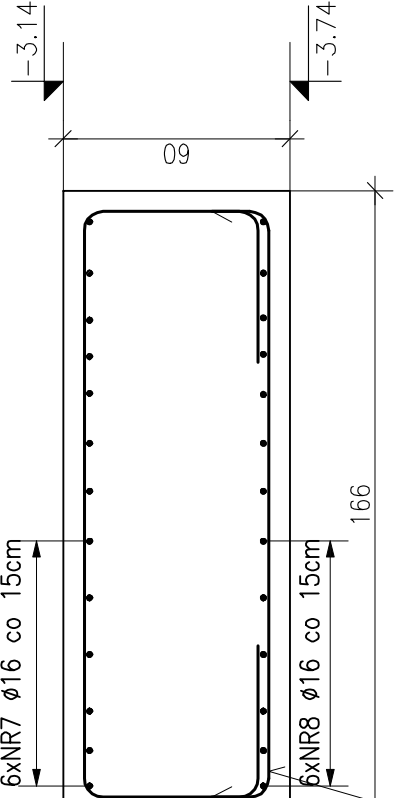


NR7 ø16 A-IIIIN .
L=272 SZT.2x13

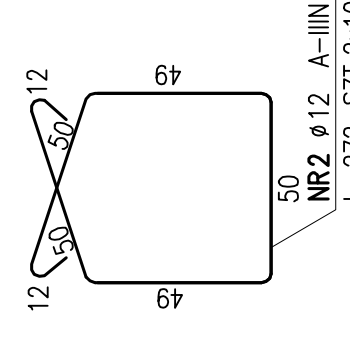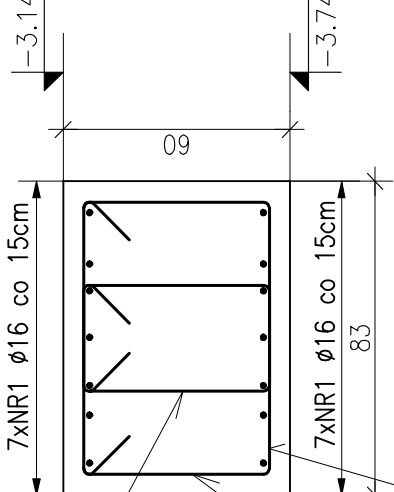

NR2 ø12 A-IIIIN .
L=272 SZT.2x10


7-7
WYKONAĆ 6.50 mb
1:20

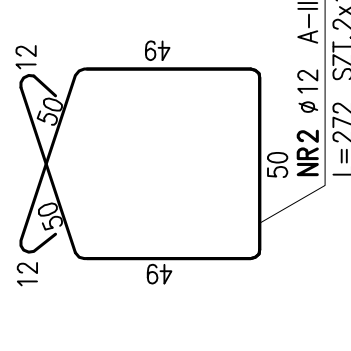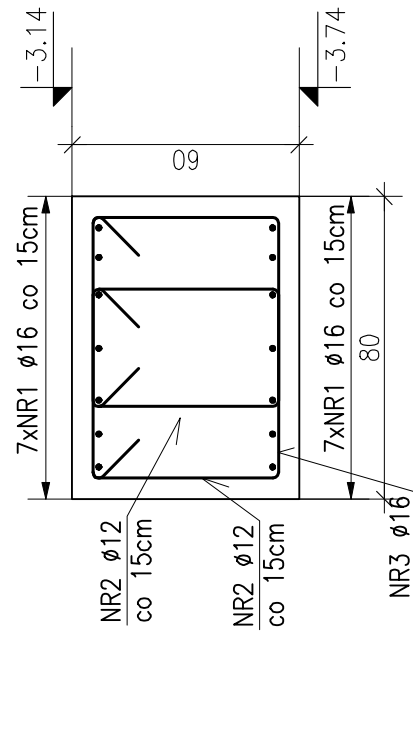



NR2 ø12 A-IIIIN .
L=272 SZT.2x14

ZESTAWIENIE STALI


POZ.	NR PRĘTA	RODZAJ STALI	DLUGOŚĆ [cm]	LICZBA SZTUK	DLUGOŚĆ ŁĄCZNA [m]	
					Ø12	Ø16
	1	Ø16 A-IIIIN	1200	36		432
	2	Ø12 A-IIIIN	272	102	277.44	
	3	Ø16 A-IIIIN	231	50		115.5
	4	Ø16 A-IIIIN	129	50		64.5
	5	Ø16 A-IIIIN	327	13		42.51
	6	Ø16 A-IIIIN	185	13		24.05
	7	Ø16 A-IIIIN	351	8		28.08
	8	Ø16 A-IIIIN	209	8		16.72
	9	Ø16 A-IIIIN	321	23		73.83
	10	Ø16 A-IIIIN	179	23		41.17
	11	Ø16 A-IIIIN	351	16		56.16
	12	Ø16 A-IIIIN	209	16		33.44
	13	Ø12 A-IIIIN	170	76	129.2	
	14	Ø8 A-IIIIN	172	4	6.88	
	15	Ø8 A-IIIIN	146	4	5.84	
	16	Ø8 A-IIIIN	136	6	8.16	
	17	Ø12 A-IIIIN	218	27	58.86	
	18	Ø8 A-IIIIN	194	4	7.76	
	19	Ø8 A-IIIIN	74	4	2.96	
	20	Ø12 A-IIIIN	269	6	16.14	
DLUGOŚĆ RAZEM [m]					31.6	927.96
MASA JEDNOSTKOWA [kg/m]					0.395	1.578
MASA OGÓŁEM [kg]					12.48	1464.32
WYKONAĆ: x 1					1904.5	1904.5

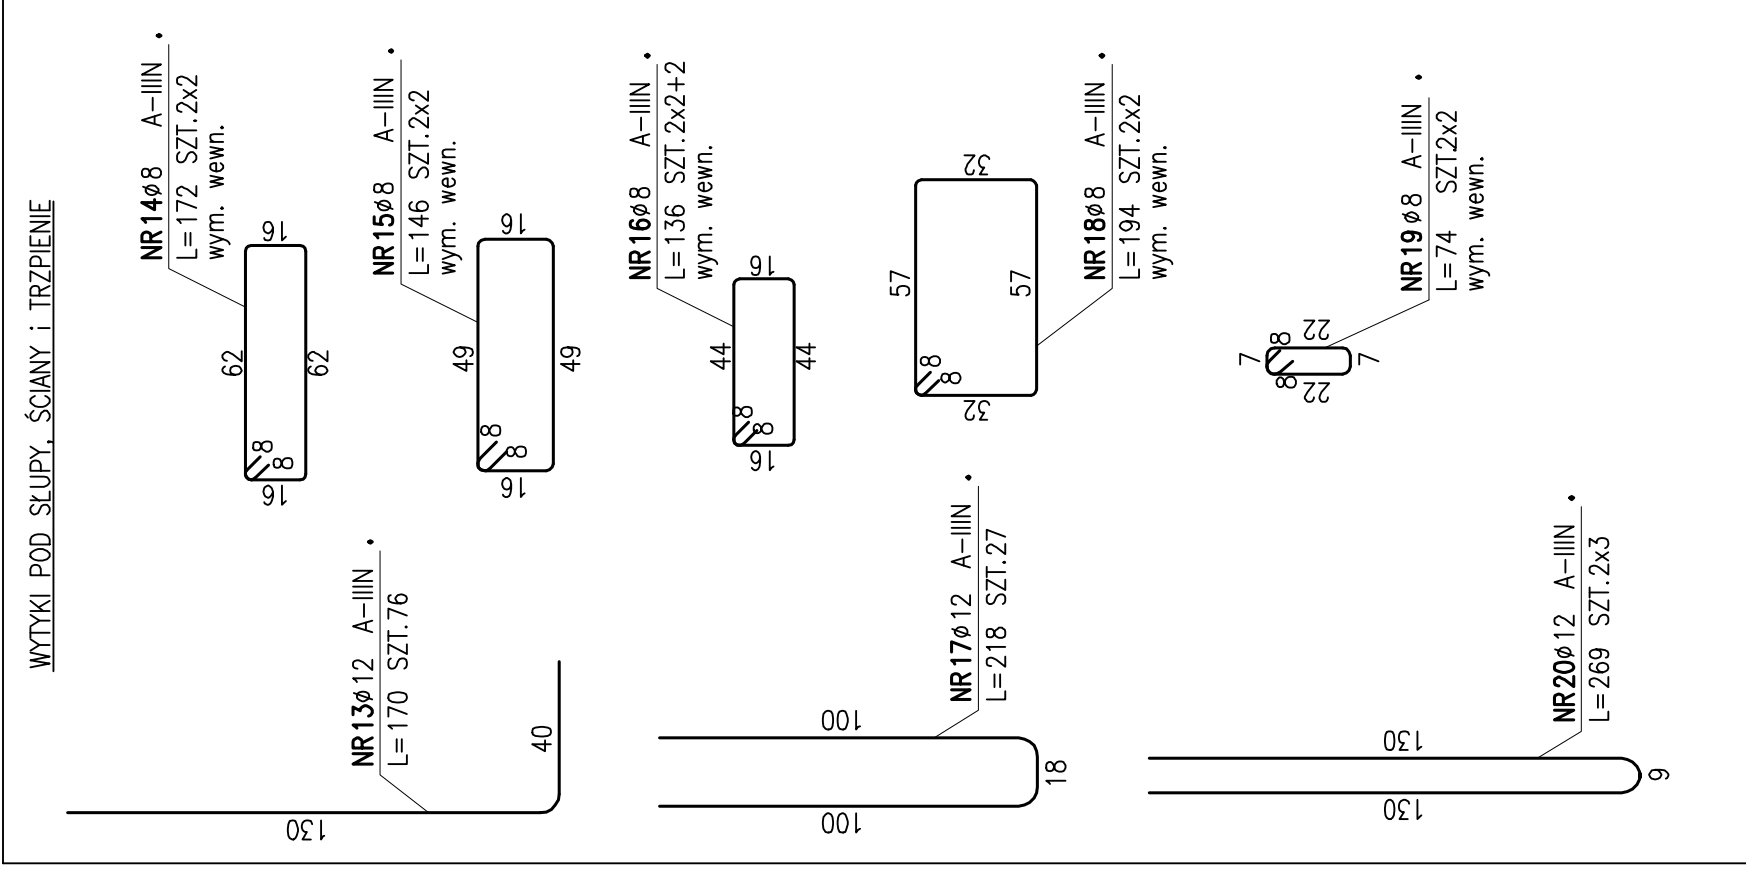


5-5
WYKONAĆ 3.5 mb
1:20

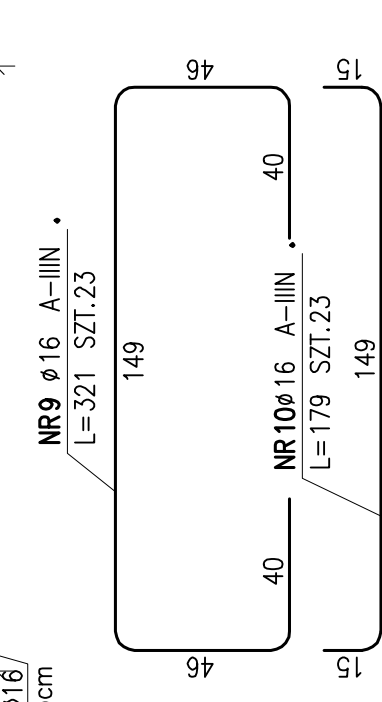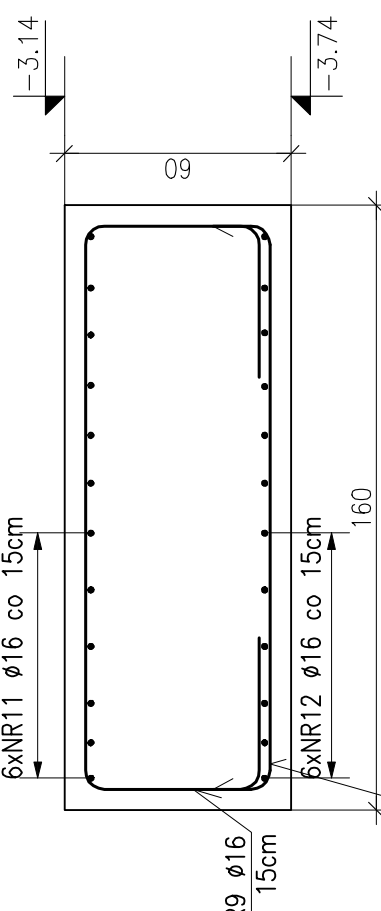


NR9 ø16 A-IIIIN .
L=321 SZT.23

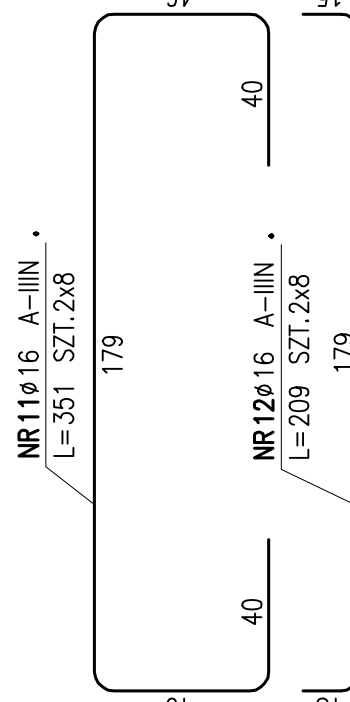


NR10 ø16 A-IIIIN .

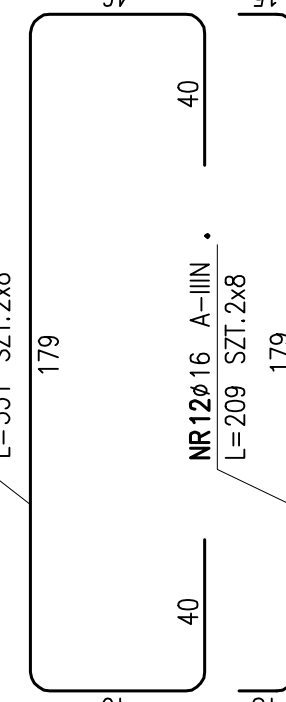


NR11 ø16 A-IIIIN .
L=351 SZT.2x8

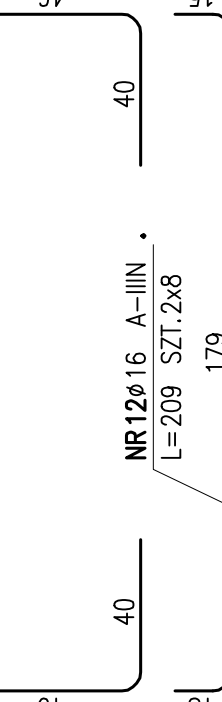

NR12 ø16 A-IIIIN .
L=209 SZT.2x8

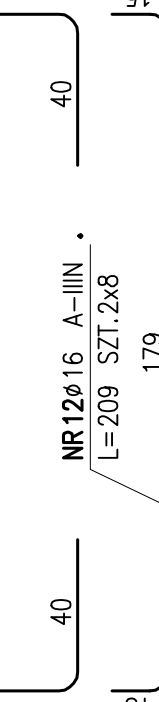


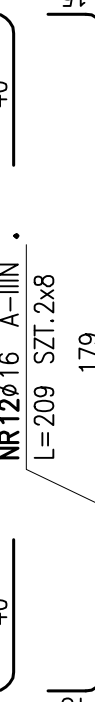










 

NR17 ø12 A-IIIIN .
L=218 SZT.27

 


NR18 ø8 A-IIIIN .
L=194 SZT.2x2



NR19 ø8 A-IIIIN .
L=74 SZT.2x2



NR20 ø12 A-IIIIN .
L=269 SZT.2x3

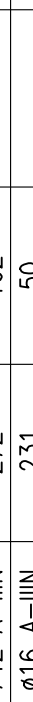

NR21 ø12 A-IIIIN .
L=269 SZT.2x3

